

주방기구배치도  
축척 : 1/50

CLIENT

휴먼시티 수원

ARCHITECT

dg GROUP  
(주)디에이그룹 엔지니어링 종합 건축사 사무소

ARCHITECT

KG  
엔지니어링종합건축사사무소

ARCHITECT

MAP GROUP  
MAP HANERIN Architects & Engineers Co., Ltd.

ARCHITECT

(주)위드 종합건축사사무소  
WITH ARCHITECTS&CONSULTANTS

ARCHITECT

Design Group U1

MECHANICAL

(주)우원엠앤이

NOTES


5					
4					
3					
2					
1					
REV.	DATE	DESCRIPTION	DRN	CHK	APP

PROJECT TITLE  
수원 컨벤션센터 건립공사  
NO. 15048A

DRAWING TITLE  
주방기구 배치도


CHECKED BY/ DATE 2018.10	APPROVED BY/ DATE 2018.10
PROJECT ARCHITECT -	PROJECT MANAGER -
ENGINEER -	DRAWN BY/ DATE 2018.10
SCALE A1 : 1/50	A3 : 1/100
DRAWING NO. M-349	REV. 0


엔지니어링사업자신고증 제 E-1-3호  
(주) 우원엠앤이  
건축기계설비기술사  
971490700169

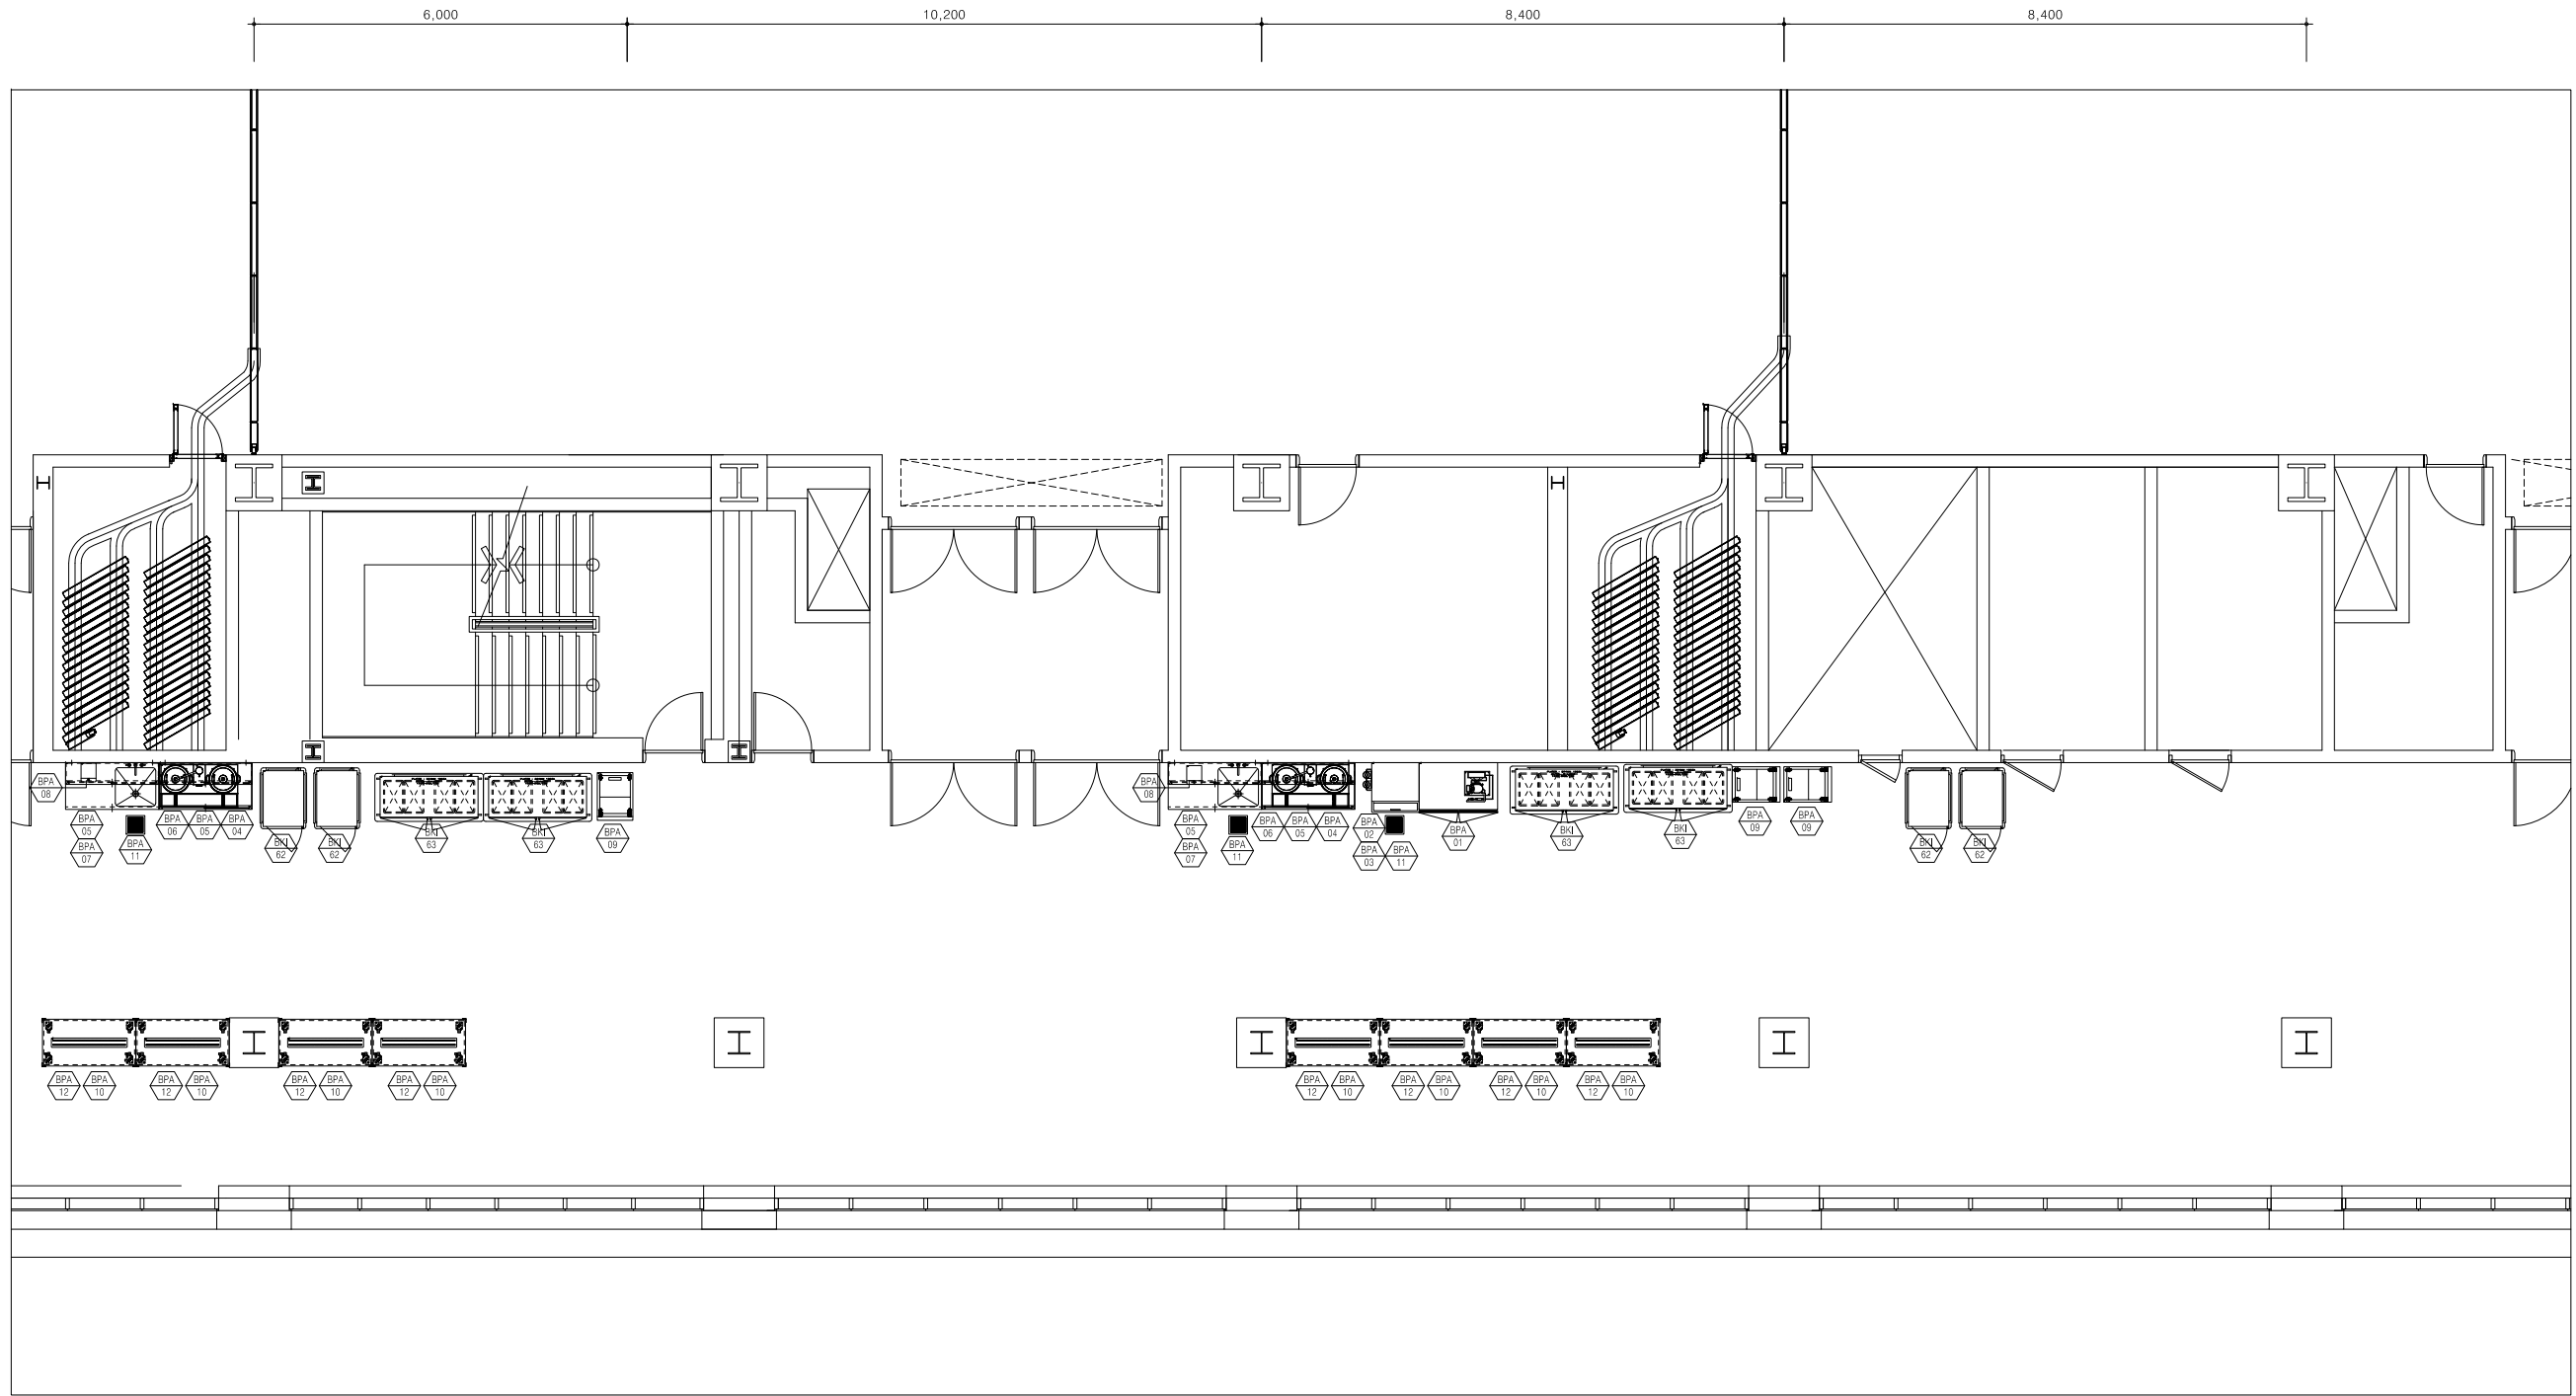



B.O.H 주방기구 배치도  
축척 : 1/60

엔지니어링사업자신고증 제 E-1-3호  
(주) 우원엠앤이  
건축기계설비기술사  
971490700169 변운섭


CLIENT  
  
휴먼시티 수원


ARCHITECT  
  
(주)에이그룹 엔지니어링 종합 건축사 사무소

ARCHITECT  
  
엔지니어링종합건축사사무소

ARCHITECT  
  
MEMBERS OF ARCHITECTURE & PLANNING ENGINEERING  
MAP HANERIN Architects & Engineers Co., Ltd.

ARCHITECT  
(주)위드 종합건축사사무소  
WITH ARCHITECTS&CONSULTANTS

ARCHITECT  
  
Design Group U1

MECHANICAL  
 (주)우원엠앤이

NOTES

5					
4					
3					
2					
1					

REV.	DATE	DESCRIPTION	DRN	CHK	APP

PROJECT TITLE  
수원 컨벤션센터 건립공사  
NO. 15048A

DRAWING TITLE  
B.O.H 주방기구 배치도

CHECKED BY/ DATE 2018.10	APPROVED BY/ DATE 2018.10
PROJECT ARCHITECT -	PROJECT MANAGER -
ENGINEER -	DRAWN BY/ DATE 2018.10

SCALE  
A1 : 1/60  
A3 : 1/120

DRAWING NO. M-350  
REV. 0



주방																										
NO	DESCRIPTION(KOR)	DIMENSION			QTY	PLUMBING INSTALLATION						GAS INSTALLATION				STEAM INSTALLATION					ELECTRICAL				REMARK	NO
		LENGTH	WIDTH	HEIGHT		COLD WATER		HOT WATER		DRAINAGE		INLET	KCAL/H	PRESSURE	HEIGHT	INLET	OUT	KG/HR	KG/CM2	HEIGHT	PHASE	VOLTAGE	KW	HEIGHT		
DIA	HEIGHT	DIA	HEIGHT	DIA	HEIGHT																					
BK1-51	오버헤드푸드위머 910MM	HATCO:GRAH-36			1															1P	220	0.8	600		BK1-51	
BK1-52	작업대/하부접시보온찬창	1200	750	850	1															1P	220	2.6	600		BK1-52	
BK1-53	상부선반2단	1500	350	700	6																				BK1-53	
BK1-54	작업대찬창	1500	450	850	6																				BK1-54	
BK1-55	오버헤드푸드위머 1220MM	HATCO:GRAH-48			3															1P	220	1.4*3	600		BK1-55	
BK1-56	작업대/하부접시보온찬창	1500	750	850	1															1P	220	2.6	600		BK1-56	
BK1-57	작업대찬창	1500	750	850	3																				BK1-57	
BK1-58	작업대찬창	1650	450	850	1																				BK1-58	
BK1-59	상부선반2단	1650	350	700	1																				BK1-59	
BK1-60	작업대찬창	1650	750	850	1																				BK1-60	
BK1-61	잭스택 / 커버	JACKSTACK : JS104/JS901PC			18																				BK1-61	
BK1-62	모바일냉장카트	ALTOSHAAM:1000-MR1			11															1P	220	0.8*11	500		BK1-62	
BK1-63	허티드발켓캐비닛 1000-B02/192	ALTOSHAAM:1000-B02/192			7															1P	220	3.0*7	1500	REFER TO THE SPECIFICATION	BK1-63	
BK1-69	뉴오메가트렌치	3000	115	80	6																				BK1-69	
BK1-70	플루어싱크	400	400	200	3					50A*3	50														BK1-70	
BK1-71	플루어싱크드레인	SUNIL:FSD-300			1					100A	0														BK1-71	
BK1-72	플루어케틀트로우	SUNIL:FKT-1000			2					100A*2	0														BK1-72	
BK1-73	수전				8																				BK1-73	
	SUB TOTAL											323380										218				
	BAKERY ROOM																									
BBA-01	1-조세정작업대/하부선반	1500	750	850	1	15A	100	15A	100	50A	50														BBA-01	
BBA-02	벽선반2단	1500	350	600	3																				BBA-02	
BBA-03	냉장대이블	BUSUNG:B150C-2RR0S-E			1															1P	220	0.3	600		BBA-03	
BBA-04	전자레인지(업소용)	DAEWOO:TMW-1100EK			1															1P	220	1.0	1200		BBA-04	
BBA-05	작업대/하부선반	1500	750	850	1																				BBA-05	
BBA-06	전자저울 10KG	CAS:SW-1S,10 KG			1															1P	220	0.1	1200		BBA-06	
BBA-07	재료보관운반카 1B36	CAMBRO:1B36			2																				BBA-07	
BBA-08	버티컬믹서	DAEHUNG:YSM-18			1															4P	380	3.75	1500		BBA-08	
BBA-09	조립식냉장실(슬라이딩도어)/에어커튼	2350	3000	3000	1					FD50A/50A	0/50									4P	380	5/5	C.L	실외기설치위치확보(공조실, 옥외)	BBA-09	
BBA-09-1	롤인타입, 밀폐형 컴프레서 (3마력), 내외부 SUS																							배관거리 30M 기준	BBA-09-1	
BBA-10	조립식플라스틱반 1525MM 3-TIRE	NERKO:1525(3)			2																				BBA-10	
BBA-11	전기배이커리데크오븐4매3단	DAEHUNG:DH02-43			2	15A*2	100			50A*2	50									3P	380	25*2	1200	1P 220V 0.5KW 별도공급	BBA-11	
BBA-12	발효기(20매)	DAEHUNG:SMP-1020			2	15A*2	100			50A*2	50									1P	220	1.5*2	2100		BBA-12	
BBA-13	울트라바이올렛레이스틸레이저	HGS-835D			1															1P	220	1.5	1500		BBA-13	
BBA-15	뉴오메가트렌치	1500	115	80	2																				BBA-15	
BBA-16	플루어싱크	400	400	200	1					50A	50														BBA-16	
BBA-17	수전				1																				BBA-17	
	SUB TOTAL																					70.65				
	DISH WASH AREA																									
BDW-01	손세정대/센서식	HGS-S001			1	15A	200	15A	200	50A	50														BDW-01	
BDW-02	손소독기(센서식)	HGS-HC301			1															1P	220	0.1	1500		BDW-02	
BDW-03	블랙파우더코티드스틸오픈호스틸	T&S:SHR-232-12			1	15A	1500	15A	1500																MIXING WATER FAUCET	
BDW-04	웨이스트엔커버워드둘리	RUBBERMAT:#262000, #264000, #261960			1																				CAPACITY:75 LITER	
BDW-05	세척준비대(주문제작)	4050/2400	900/750	850	1	15A	100	15A	100	50A	50														BDW-05	
BDW-06	랙보관선반 (상부설치형)	4050	600	700	1																				BDW-06	
BDW-07	잔반통(걸림망)	Ø490		540	4																				BDW-07	
BDW-08	데크마운트프린스유니트	T&S:EA-1DP00			2																				GENERAL SINK USED	
BDW-09	컴팩트콘베어시스템	PRIME:PRC-400G			1			20A	100			15A	40000	200	200					4P	380	8.5	1200		BDW-09	
BDW-10	식기건조대	1500	750	850	1																				BDW-10	
BDW-11	랙보관선반 벽설치형	1200	500	600	1																				BDW-11	
BDW-12	조립형STS면랙1200 4단	1200	700	1800	1																				BDW-12	
BDW-13	조립형STS면랙1500 4단	1500	700	1800	2																				BDW-13	
BDW-14	플라이트면랙 A-라운드 전자동시스템-가스/트레이버블렛에어시스템	BLAKESLEE KOREA:1T+DRY			1	20A*2	100	20A*3	100	50A*2	50	20A	60000	200	500					4P	380	32	1500	ENERGY SAVING MODEL	BDW-14	
BDW-15	라운드타입이동건조대	900	600	850	2																				ONLY ROUND SYSTEM	
BDW-16	버사디쉬캐디	CAMBRO:DCS950			10																				DISH SIZE 21.3-24.1CM	

CLIENT

사람이 만듭니다

휴먼시티 수원

ARCHITECT

dg GROUP

(주)디에이그룹 엔지니어링 종합 건축사 사무소

ARCHITECT

KG

엔지니어링종합건축사사무소

ARCHITECT

MAP GROUP

MEMBER OF ARCHITECTURE & PLANNING ENGINEERING

MAP HANERIN Architects & Engineers Co., Ltd.

ARCHITECT

(주)위드 종합건축사사무소

WITH ARCHITECTS&CONSULTANTS

ARCHITECT

Design Group U1

MECHANICAL

(주)우원엠앤이

NOTES

5

4

3

2

1

REV.

DATE

DESCRIPTION

DRN

CHK

APP

PROJECT TITLE

수원 컨벤션센터 건립공사

NO. 15048A

DRAWING TITLE

주방기구 일람표-2

CHECKED BY/ DATE

2018.10

APPROVED BY/ DATE

2018.10

PROJECT ARCHITECT

-

PROJECT MANAGER

-

ENGINEER

-

DRAWN BY/ DATE

2018.10

SCALE

A1 : NONE

A3 : NONE

DRAWING NO.

M-352

REV.

0

